



20A & 20B Henley Street Pascoe Vale South VIC

4 3 2

A captivating, light filled and stylish two level four-bedroom, architect designed Townhouses located in a quiet, family friendly location, designed with convenience and comfort.

The functional floorplan offers entry hall with built in desk, ground floor bedroom with ensuite, an expansive open plan living and dining area adjoined by a stone benchtop kitchen, overlooking private courtyard, separate laundry complete with cupboards.

1st floor comprises 3 spacious bedrooms, ensuite to main bedroom, all with mirrored built in robes, main bathroom and a rumpus/sitting area with city views.


The array of features includes stone benchtops, Fisher & Paykel appliances, timber floors, plush carpets to bedrooms, blinds and curtains, ducted heating and cooling, Dahua intercom, secure lock up garage with remote and

Type : Townhouse

Price : \$1190 pw

View : <https://www.kellyshiel.com.au/lease/vic/north/pascoe-vale-south/residential/townhouse/8048712>

[For full version visit the website](https://www.kellyshiel.com.au)

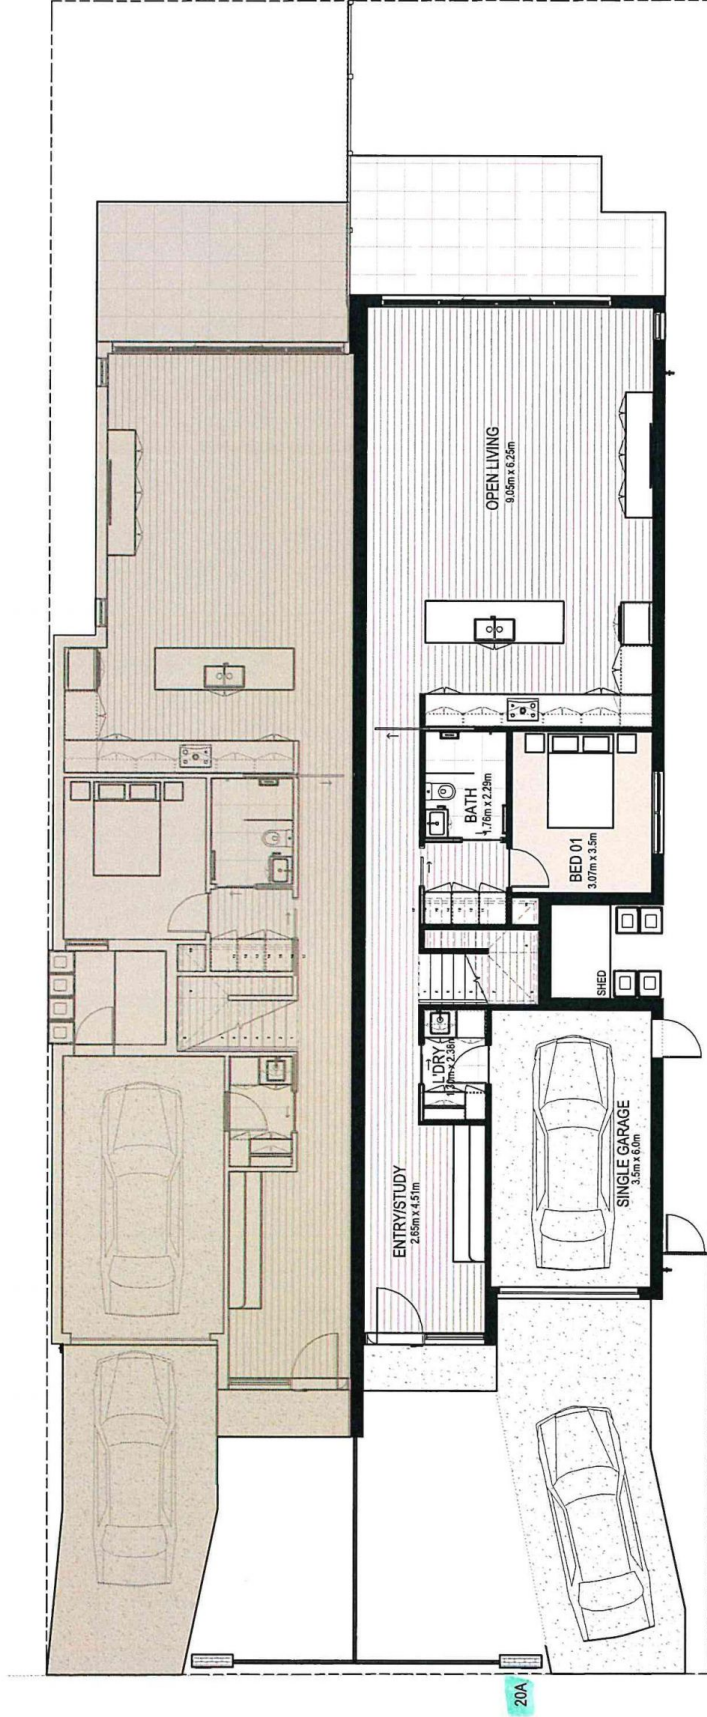

① GROUND FLOOR PLAN 20A
1:50

**MANCINI
MADE**

© COPYRIGHT IN THE DESIGN AND
THE DRAWING REMAINS THE PROPERTY OF
MANCINI MADE
104/1738 TERNSTREET, TERNVILLE
VIC 3073, AUSTRALIA
PHONE: 03 9313 3999
03 9313 3999
ON SITE PRIOR TO COMMENCING ANY
CONSTRUCTION OF
ANY WORK PLANNED
www.mancinimade.com.au

PROPOSED DEVELOPMENT
ADDRESS
20 HENLEY ST
PACOE VALE SOUTH

DATE
11/11/20

PROJECT
20A FLOOR PLAN
RESIDENTIAL

PROJECT NO.
122.20

CD - 100

PROJECT
122.20

